
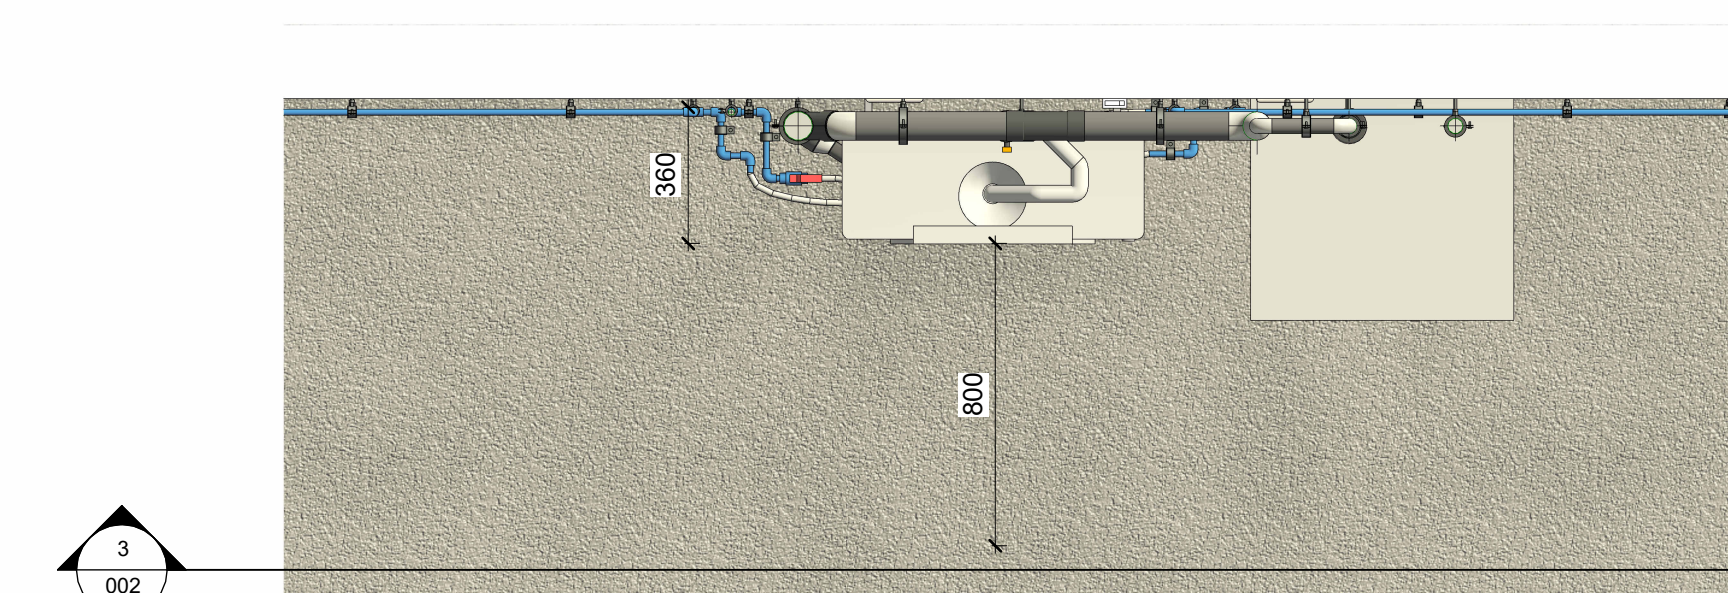
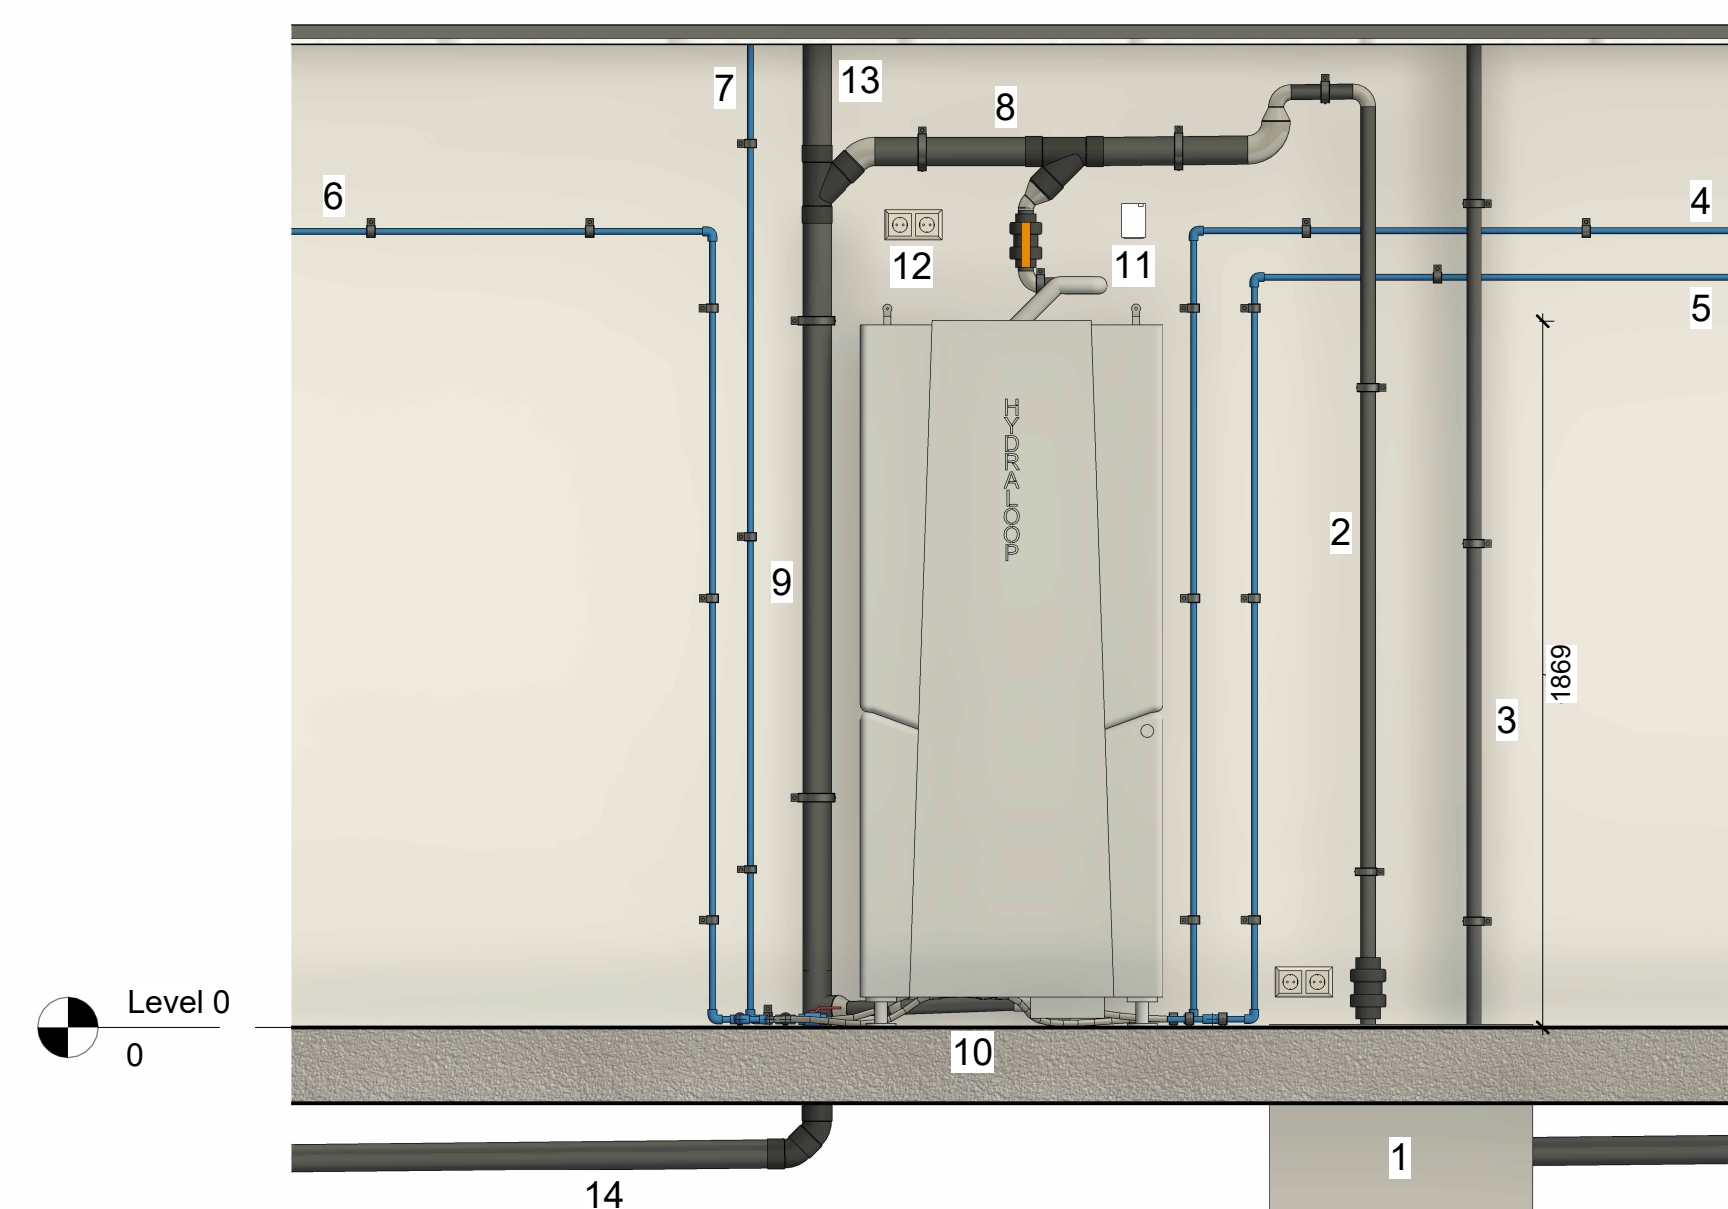


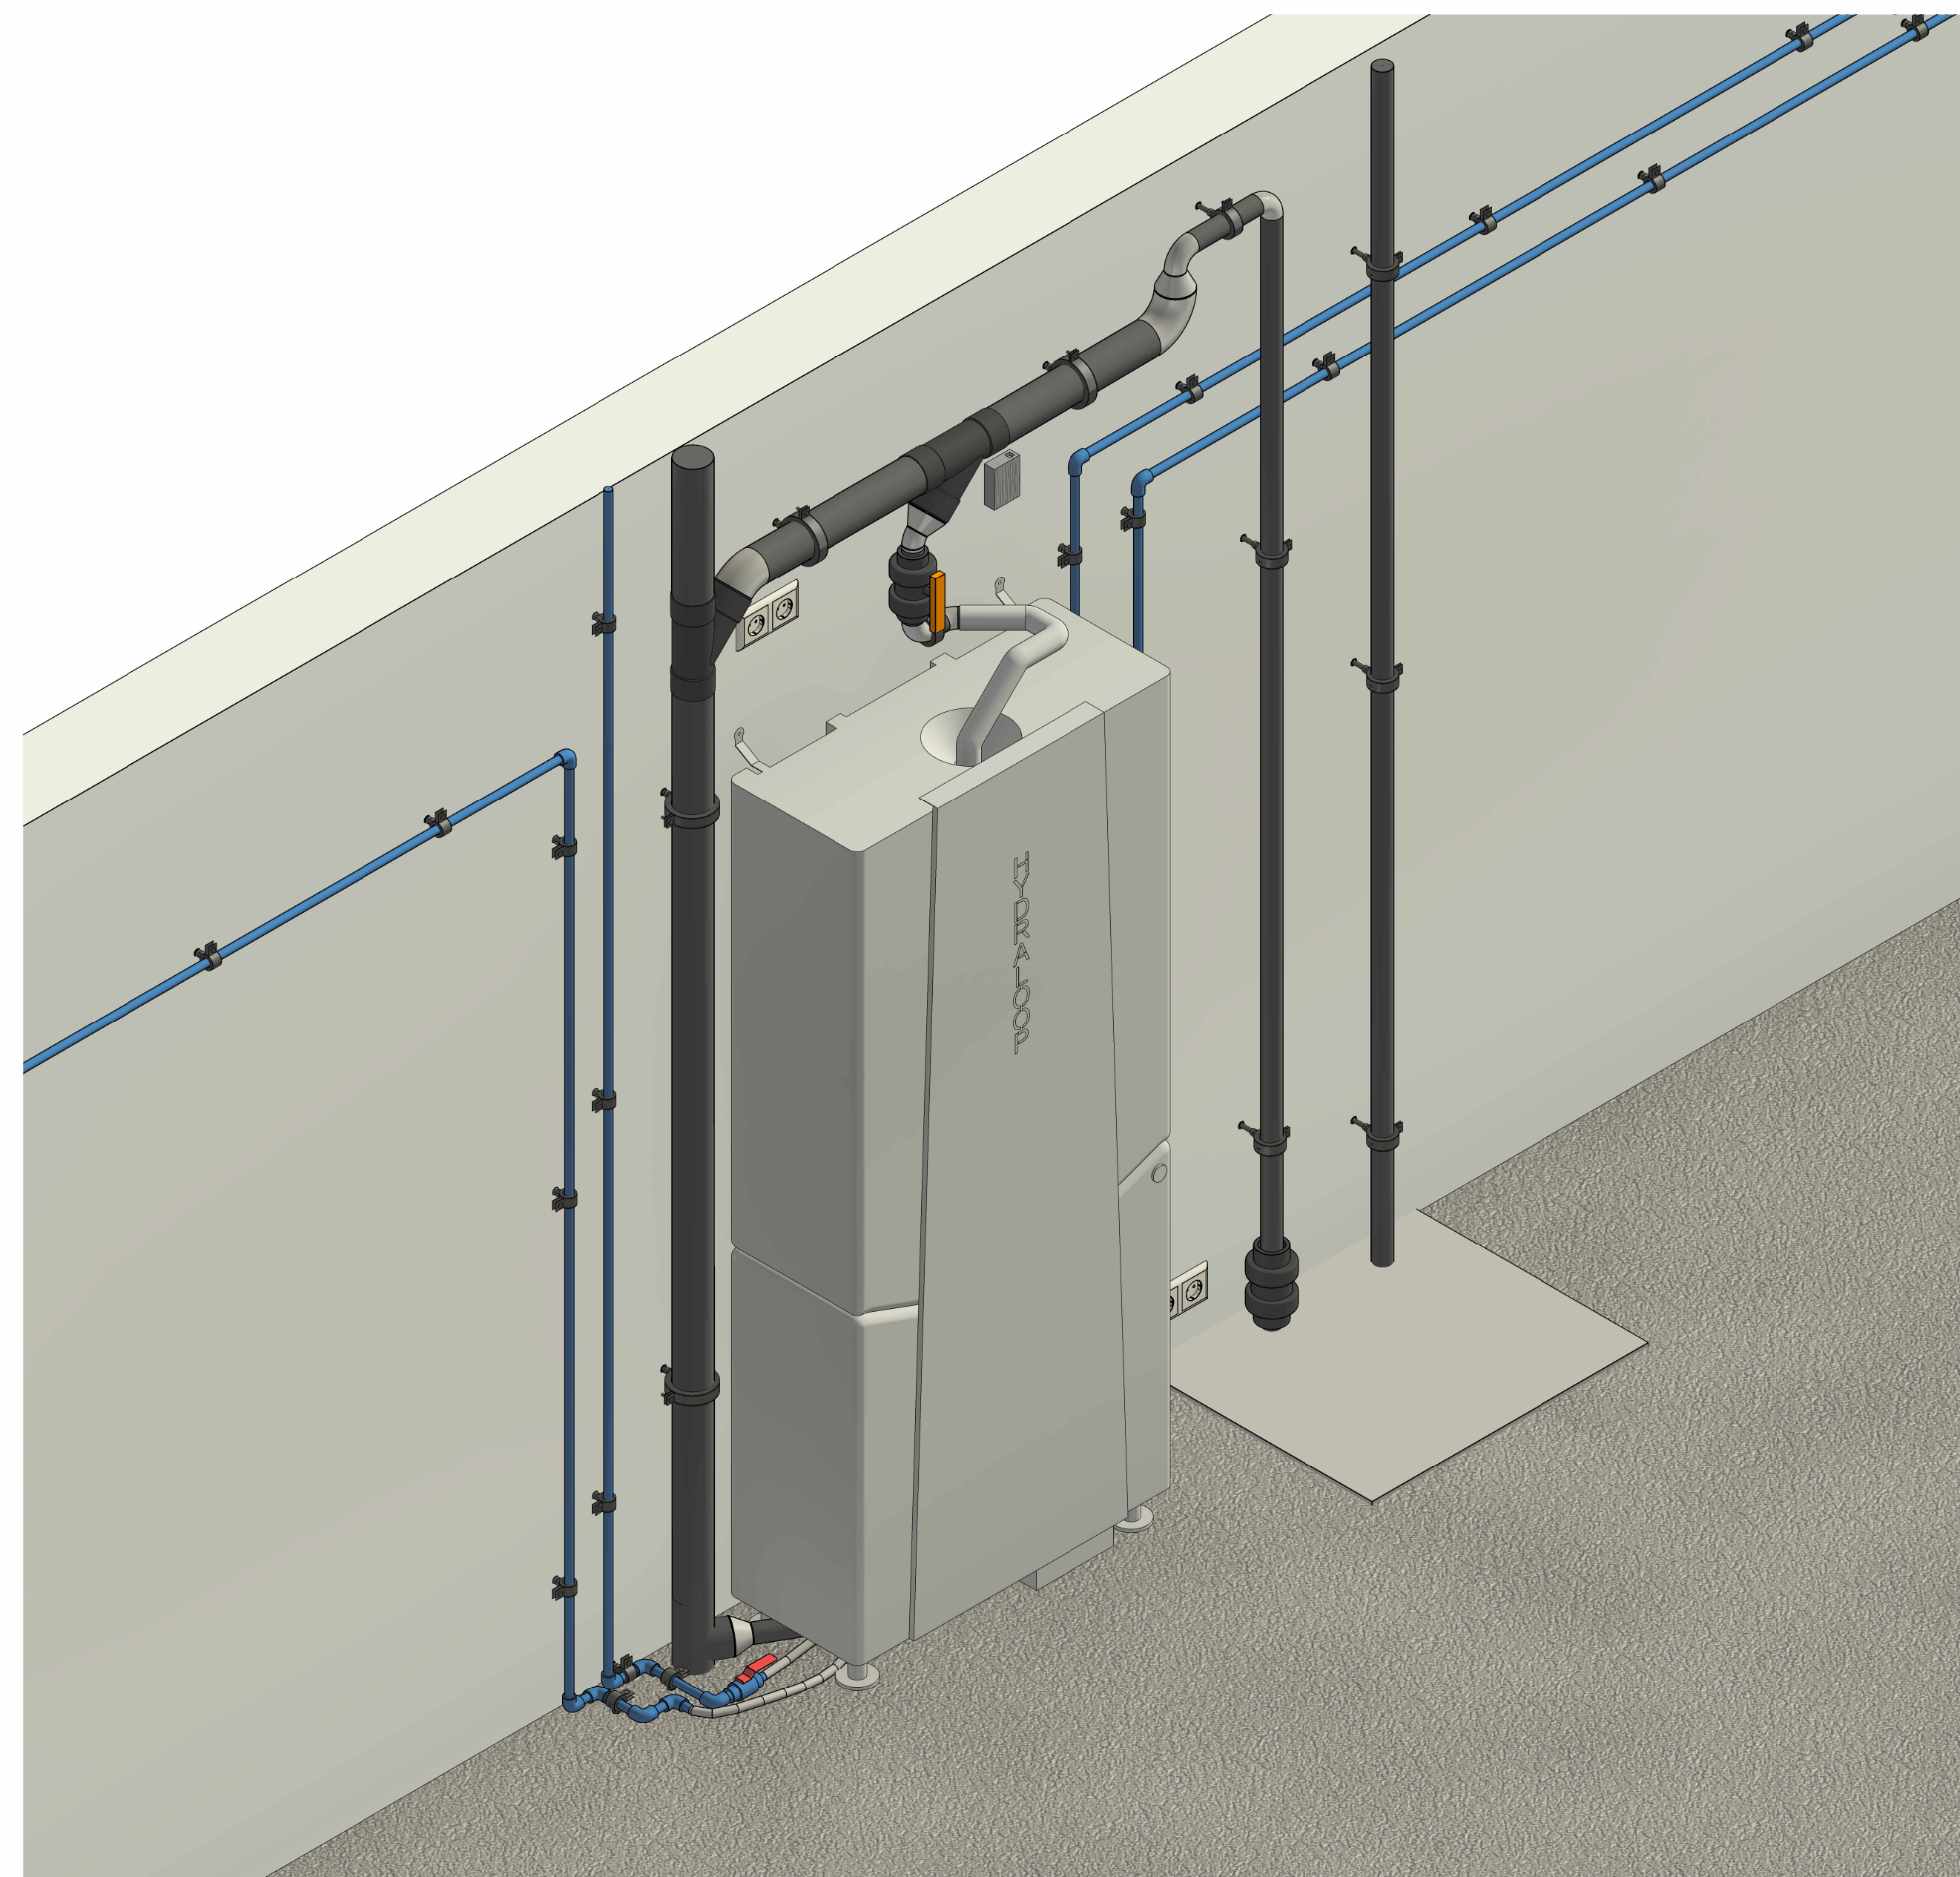

Legend	
No.	Description
1	Lifting station
2	Greywater feed line
3	Feed vent line
4	Valve 16 - Washing machine outlet (WM)
5	Valve 14 - Toilet outlet (WC)
6	Valve 8 - Auxiliary outlet (AUX)
7	Backup water inlet
8	Greywater inlet manifold
9	Overflow bypass
10	Sewer outlet
11	Ethernet outlet
12	Power sockets
13	Vent line
14	Sewer line

General notes:

- The Hydraloop device installation and associated plumbing works shown on this drawing are conceptual layout only.
- The layout is intended to indicate system arrangement and space requirements, not final installation details.
- All dimensions, routing, levels, and connection points shall be verified on site prior to installation.
- The final installation shall be reviewed and coordinated on site once the installation schedule is confirmed.
- Any discrepancies between site conditions and this layout shall be resolved during installation coordination.

[illegible]

Use Water Twice

HYDRALOOP

PROJECT

Hydraloop Portfolio

	TITLE
--	-------

H300 V2.1 (Lifting station)

DRAWN BY V.Patulot		CHECKED BY -	DATE 10/07/26
SCALE (@ A1) 1 : 20		PROJECT NUMBER -	
DRAWING NUMBER 002			REV 1