

LEGEND

	GREYWATER
	VENT
	BLACKWATER
	VENT

Plumbing works fall outside the scope of Hydraloo products.

SUBJECT:
Plumbing Schematic Drawing
(Hydraloo in Basement)


Use Water Twice
HYDRALOO

DRAWING TITLE:
H300 / H600
Greywater & Blackwater Building
Drainage System



SCALE	DRAWN	DATE
NTS A3	VP	07/05/26

UNITS	DRAWING NO.	REV. NO.
mm	DR-SYS-H300H600-001	04

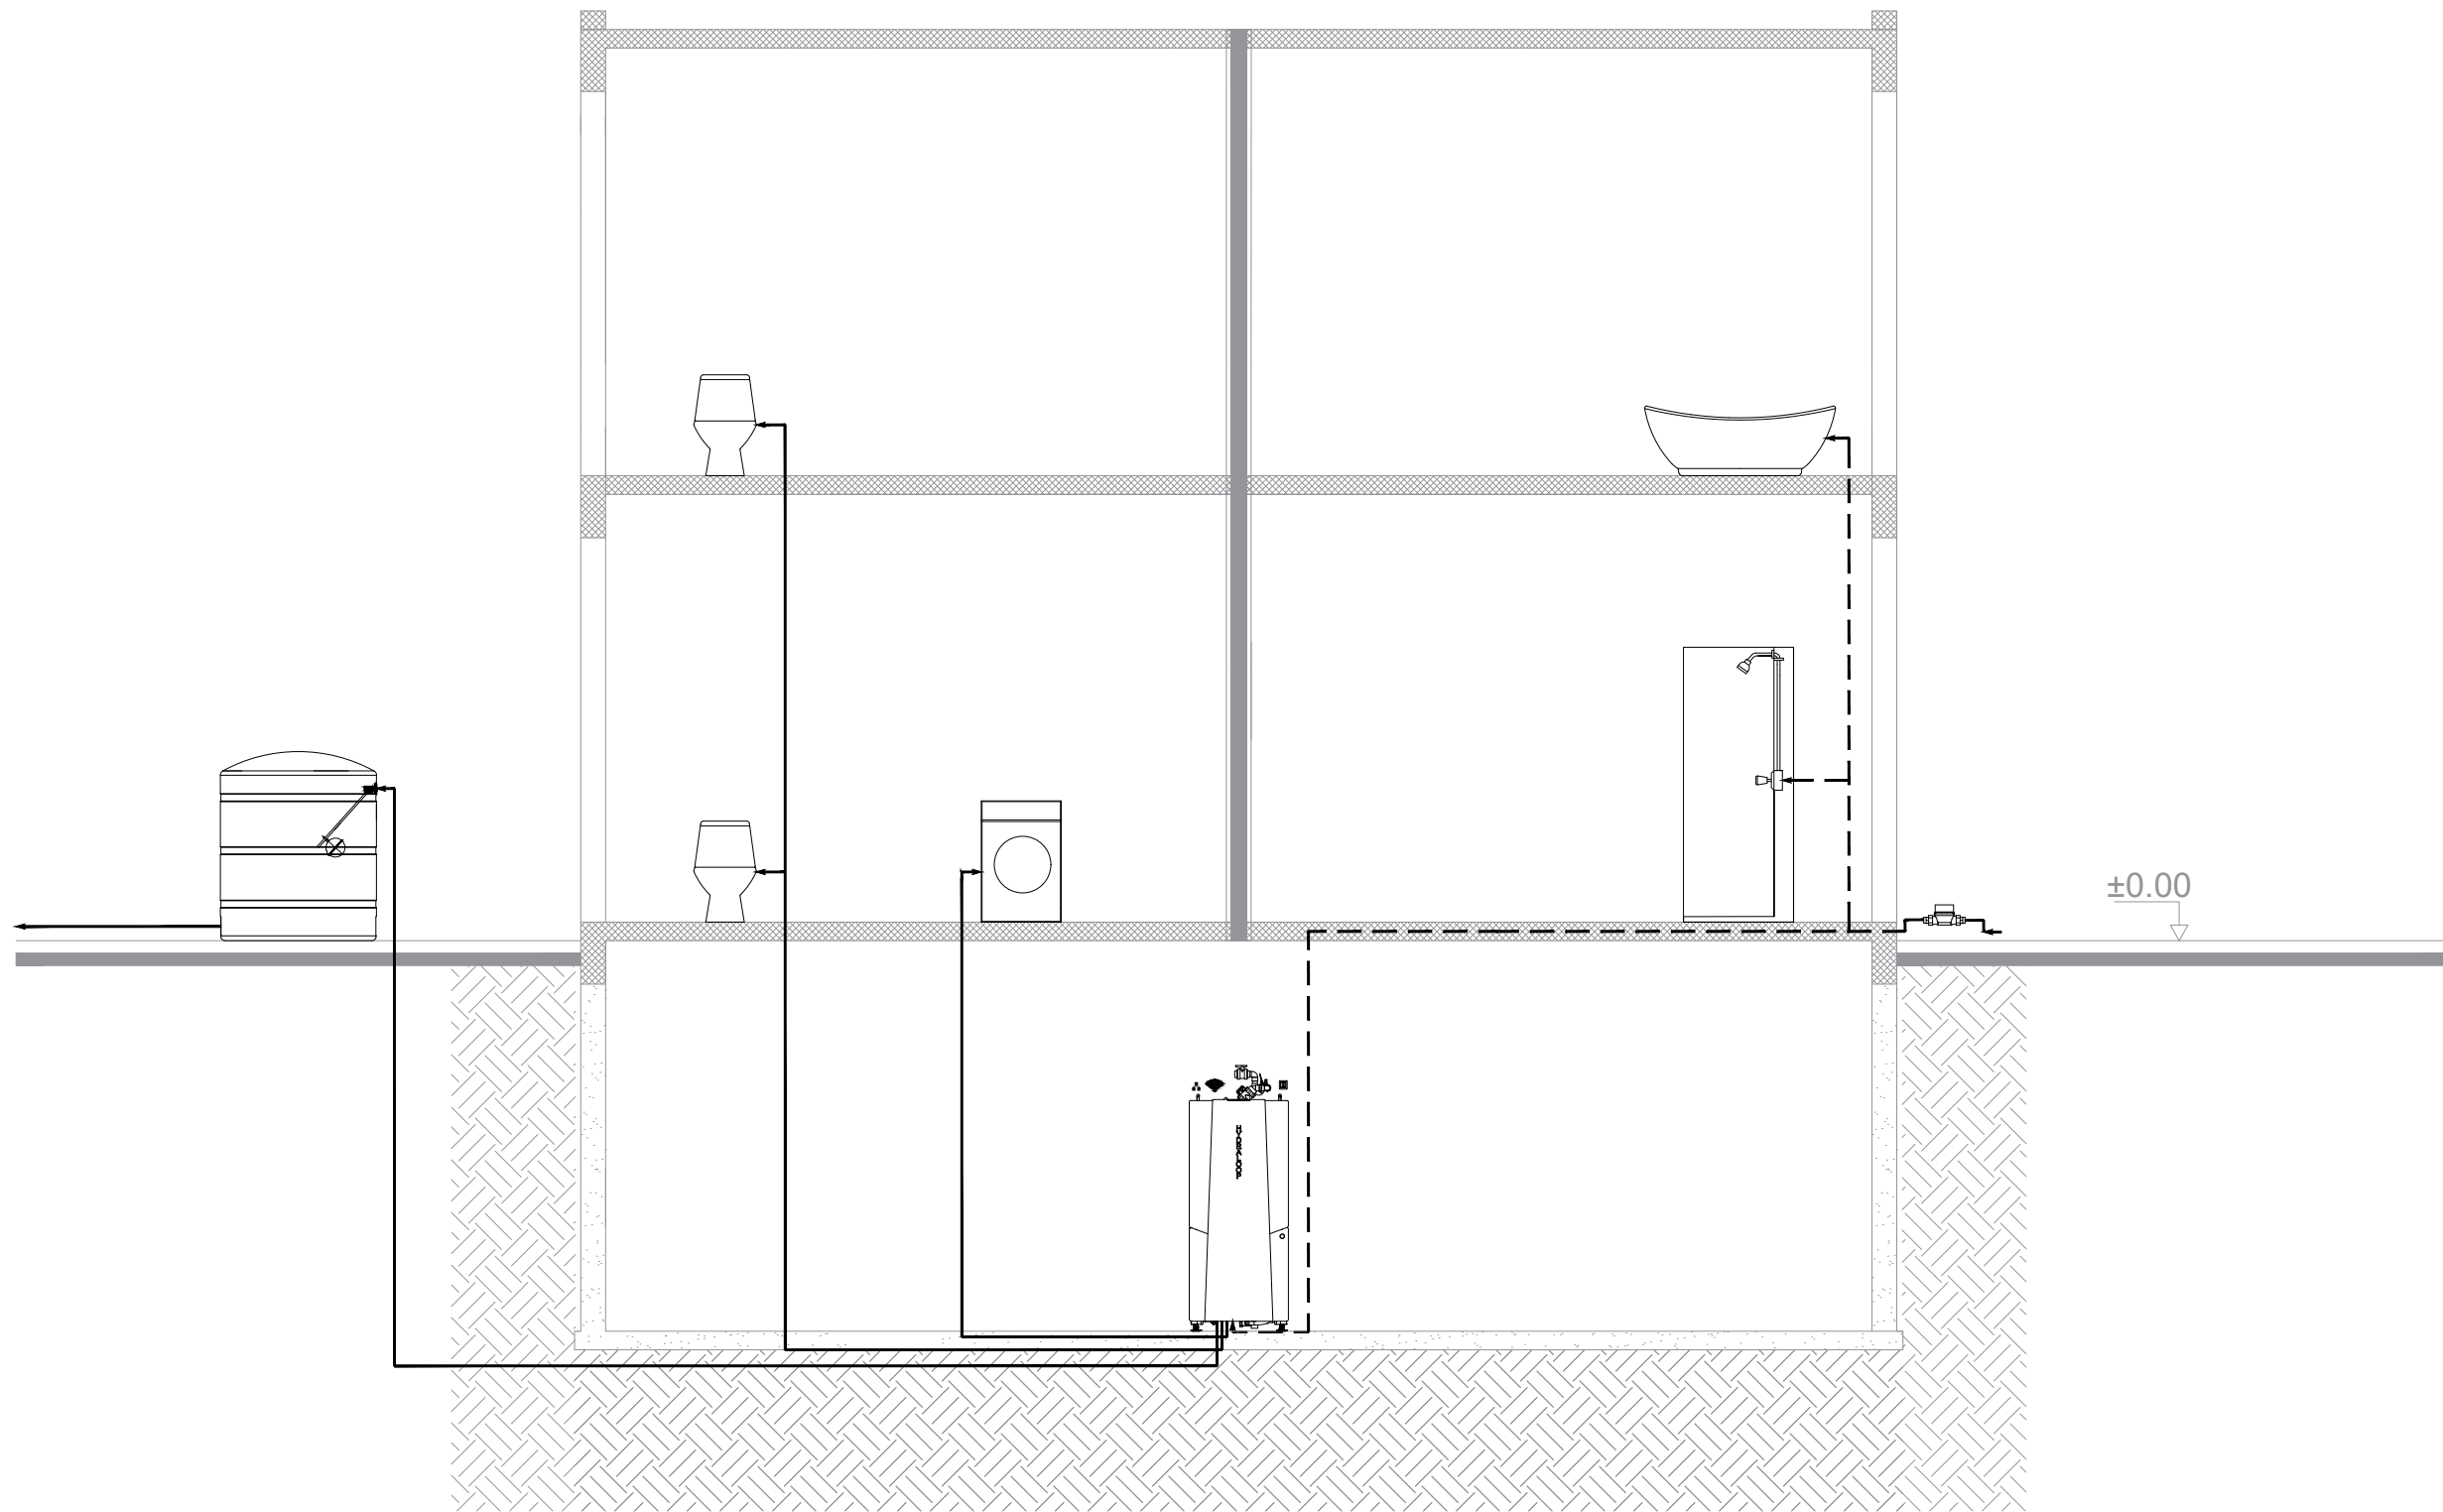All pipework should be installed according to the local plumbing regulations.



LEGEND

	TAP WATER
	REUSE WATER

Plumbing works fall outside the scope of Hydraloop products.

SUBJECT:
Plumbing Schematic Drawing
(Hydraloop in Basement)


Use Water Twice
HYDRALOOP

DRAWING TITLE:
H300 / H600
Drinking Water
& Recycled Water (Non-Potable Water)
Supply System

SCALE	DRAWN	DATE
NTS A3	VP	07/05/26

UNITS	DRAWING NO.	REV. NO.
mm	WS-SYS-H300H600-001	04

All pipework should be installed according to the local plumbing regulations.

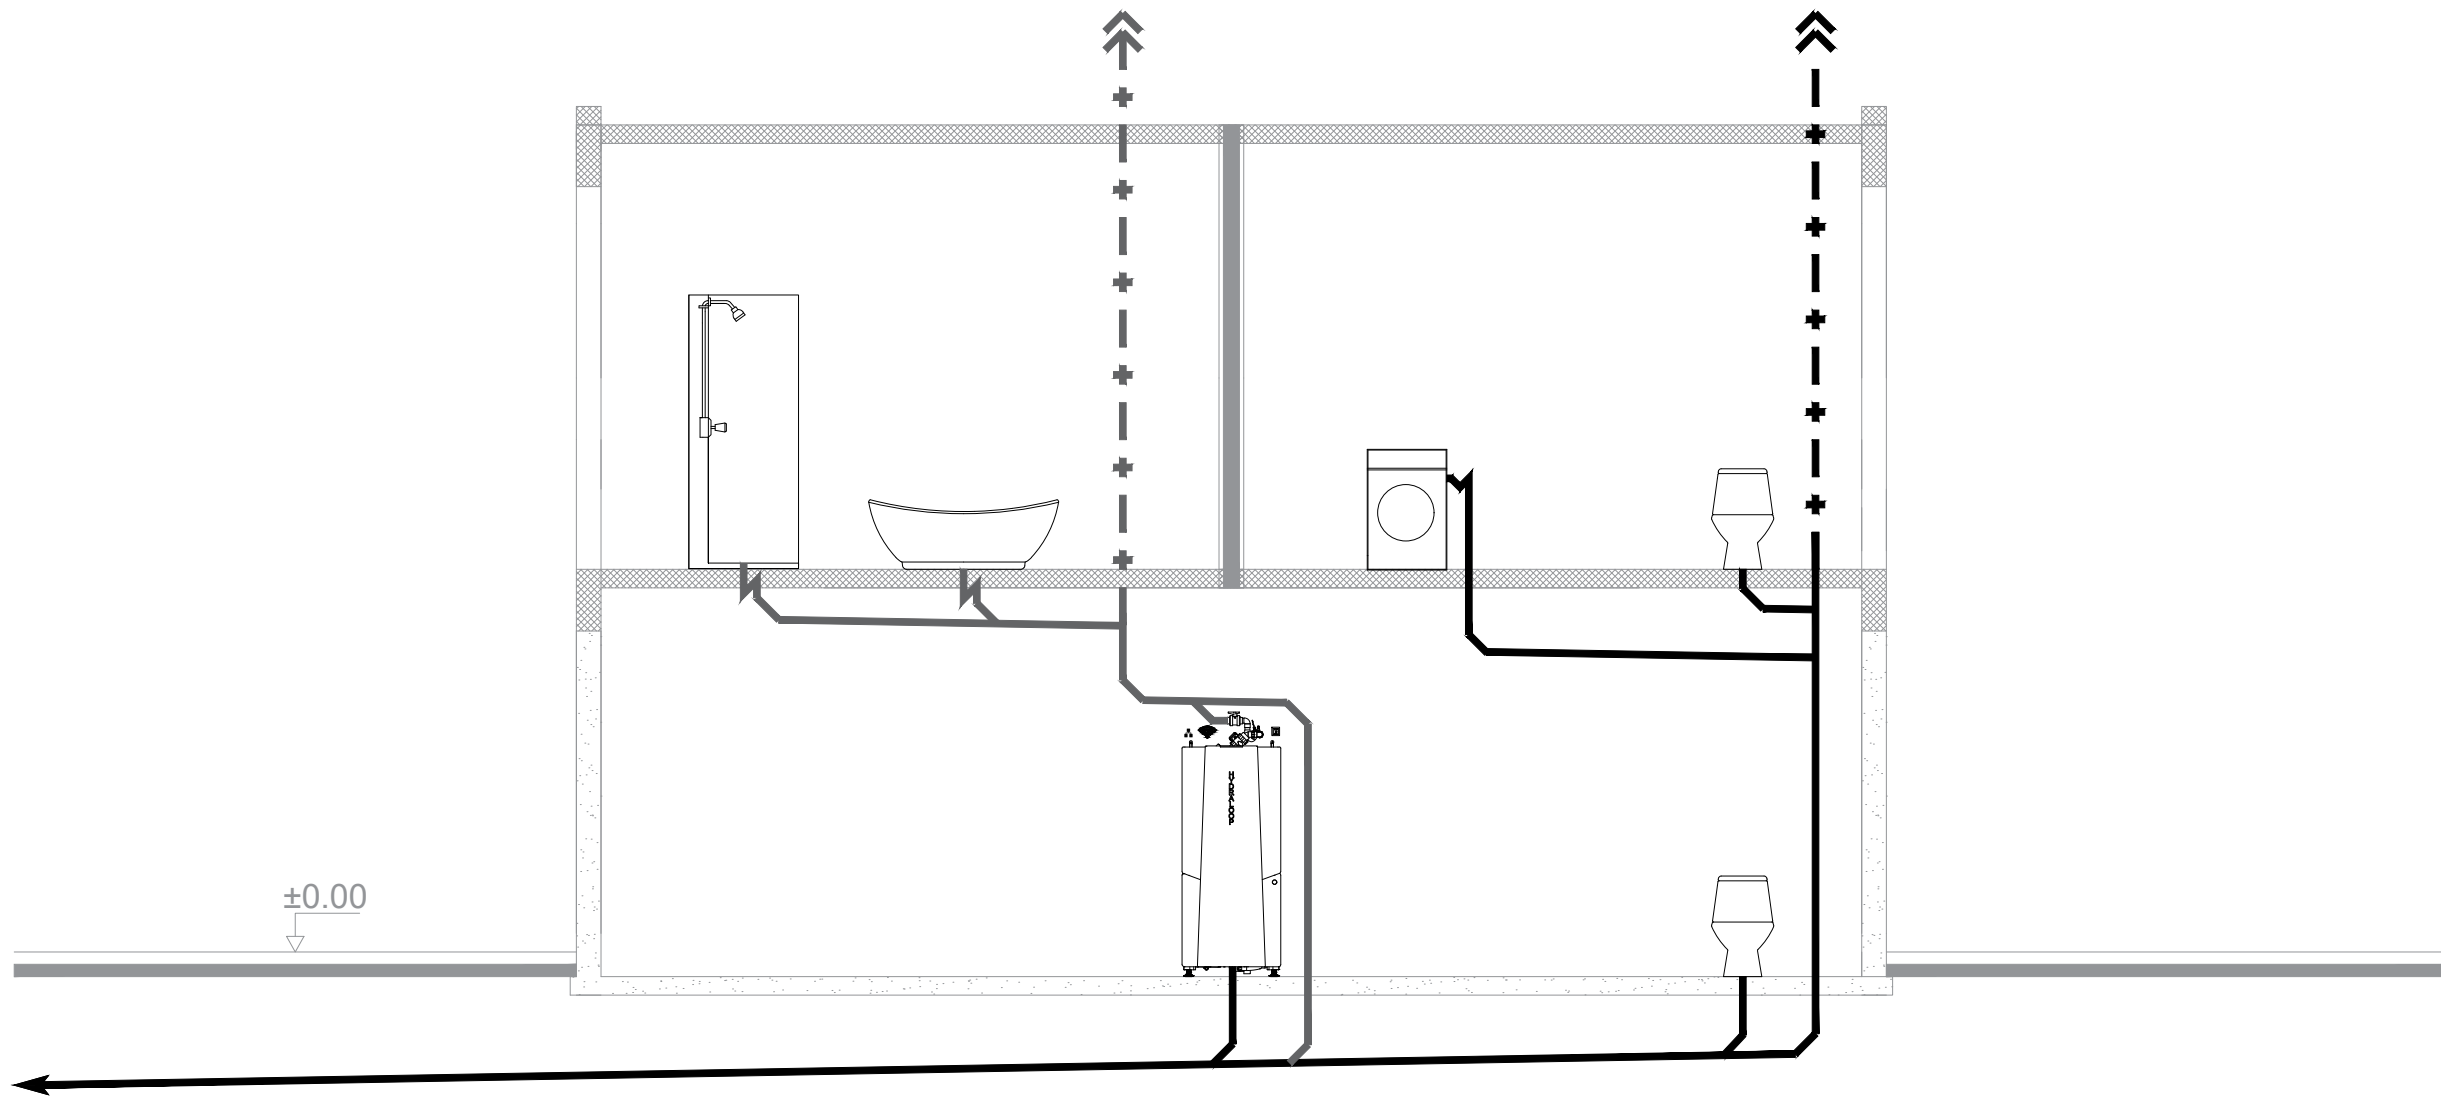

LEGEND

- GREYWATER
- + - + - VENT
- BLACKWATER
- + - + - VENT

Plumbing works fall outside the scope of Hydraloo products.

SUBJECT:

Plumbing Schematic Drawing
2-Storey Building
(Hydraloo on Lower Level)

Use Water Twice
HYDRALOO


DRAWING TITLE:

H300 / H600
Greywater & Blackwater Building
Drainage System

SCALE		DRAWN	DATE
NTS	A3	VP	07/05/26

UNITS	DRAWING NO.	REV. NO.
mm	DR-SYS-H300H600-002	04

All pipework should be installed according to the local plumbing regulations.

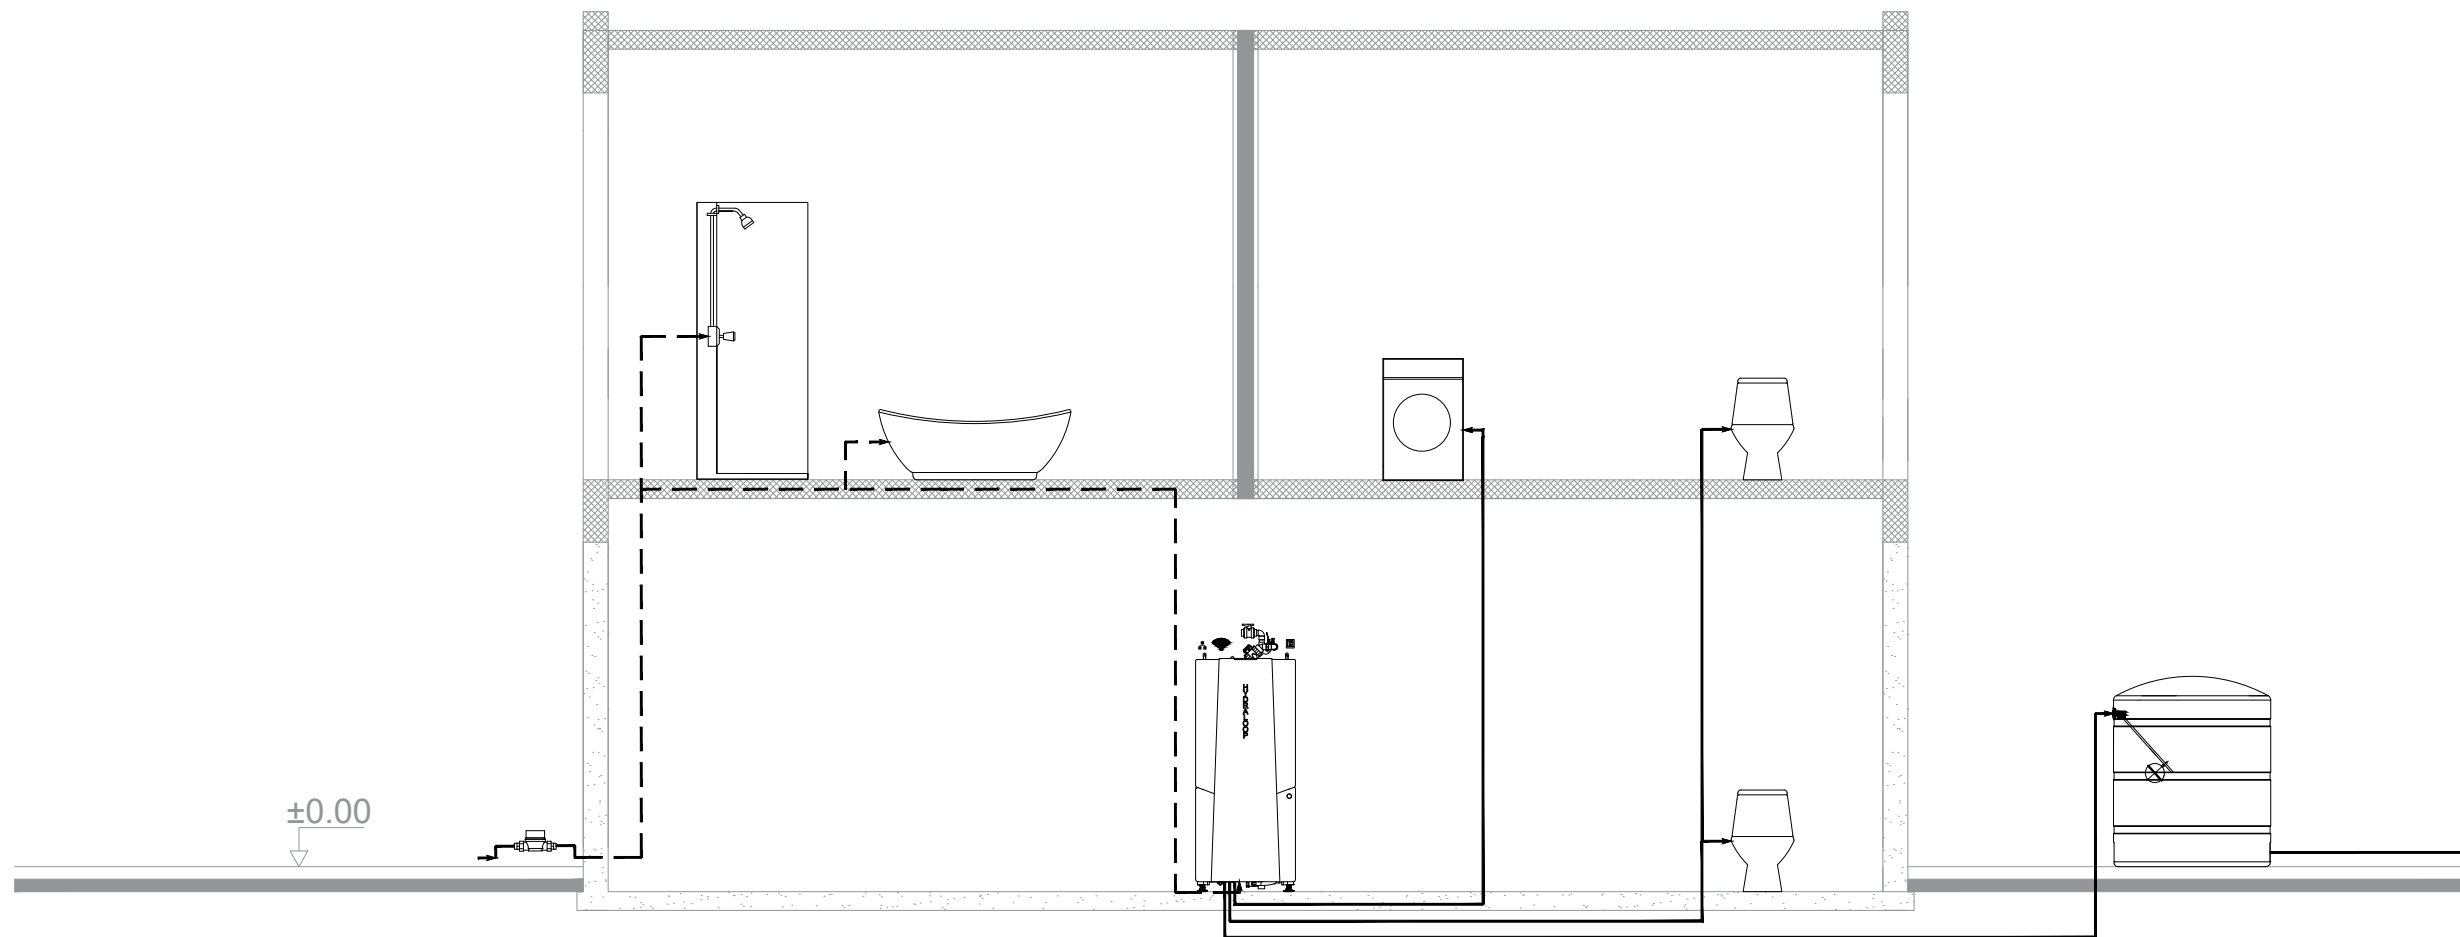

LEGEND
 - - - - - TAP WATER
 _____ REUSE WATER

Plumbing works fall outside the scope of Hydraloop products.

SUBJECT:
 Plumbing Schematic Drawing
 2-Storey Building
 (Hydraloop on Lower Level)


Use Water Twice
HYDRALOOP

DRAWING TITLE:
 H300 / H600
 Drinking Water
 & Recycled Water (Non-Potable Water)
 Supply System

SCALE	DRAWN	DATE
NTS A3	VP	07/05/26

UNITS	DRAWING NO.	REV. NO.
mm	WS-SYS-H300H600-002	04

All pipework should be installed according to the local plumbing regulations.

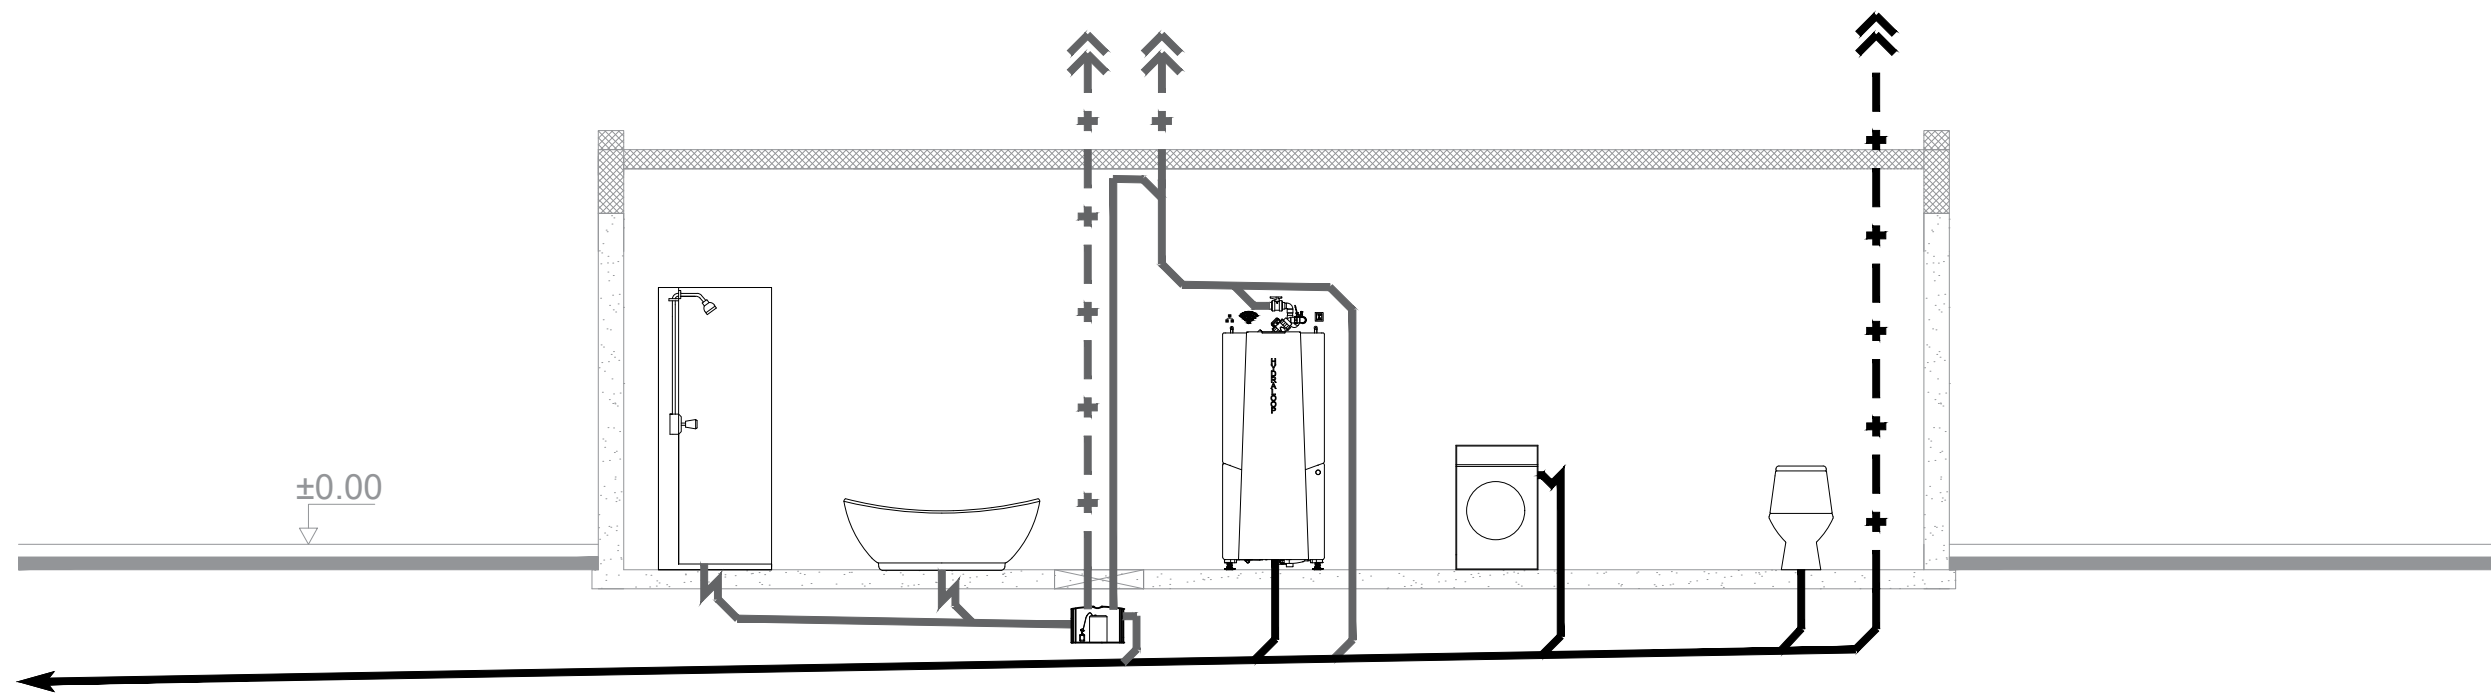

LEGEND

	GREYWATER
	VENT
	BLACKWATER
	VENT

Plumbing works fall outside the scope of Hydraloop products.

SUBJECT:
 Plumbing Schematic Drawing
 Bungalow Style Building
 (Hydraloop on Same Level)


Use Water Twice
HYDRALOOP

DRAWING TITLE:
 H300 / H600
 Greywater & Blackwater Building
 Drainage System

SCALE	DRAWN	DATE
NTS A3	VP	07/05/26

UNITS	DRAWING NO.	REV. NO.
mm	DR-SYS-H300H600-003	04

All pipework should be installed according to the local plumbing regulations.

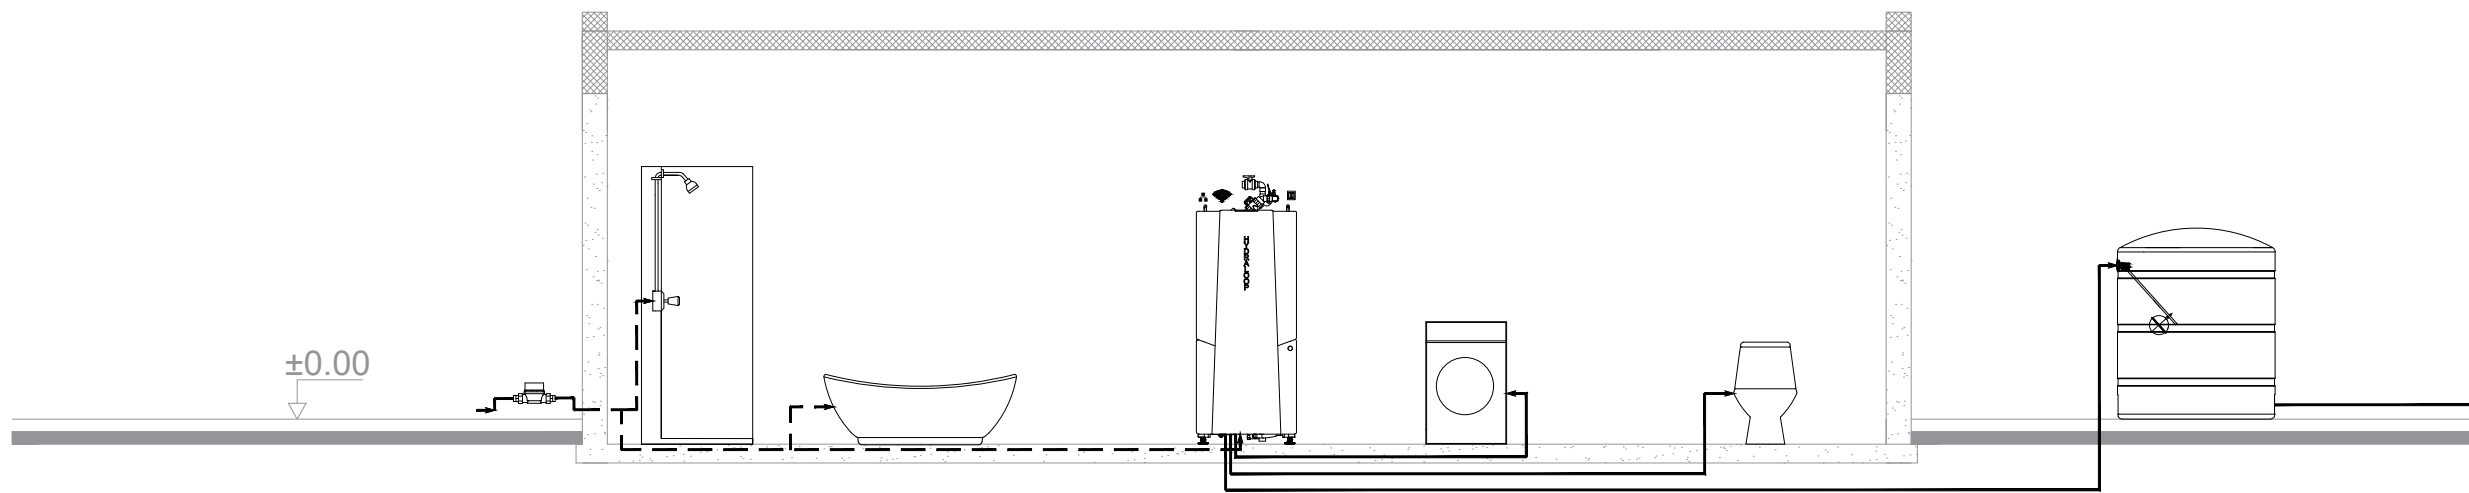

LEGEND

-----	TAP WATER
—————	REUSE WATER

Plumbing works fall outside the scope of Hydraloop products.

PROJECT:
 Plumbing Schematic Drawing
 Bungalow Style Building
 (Hydraloop on Same Level)

Use Water Twice
HYDRALOOP

DRAWING TITLE:
 H300 / H600
 Drinking Water
 & Recycled Water (Non-Potable Water)
 Supply System

SCALE	DRAWN	DATE
NTS A3	VP	07/05/26

UNITS	DRAWING NO.	REV. NO.
mm	WS-SYS-H300H600-003	04

All pipework should be installed according to the local plumbing regulations.

LEGEND

- GREYWATER
- + - + - VENT
- BLACKWATER
- + - + - VENT
- *POST TREATMENT UNIT (PTU)

Plumbing works fall outside the scope of Hydraloop products.


SUBJECT:
 Plumbing Schematic Drawing
 Multi-Storey Building
 (Hydraloop on Lower Level)

Use Water Twice
HYDRALOOP


DRAWING TITLE:
 H600 Cascade + Post Treatment Unit (PTU) (*)
 Greywater & Blackwater Building
 Drainage System

SCALE		DRAWN	DATE
NTS	A3	VP	07/05/26

UNITS	DRAWING NO.	REV. NO.
mm	DR-SYS-CASCADE-004	04

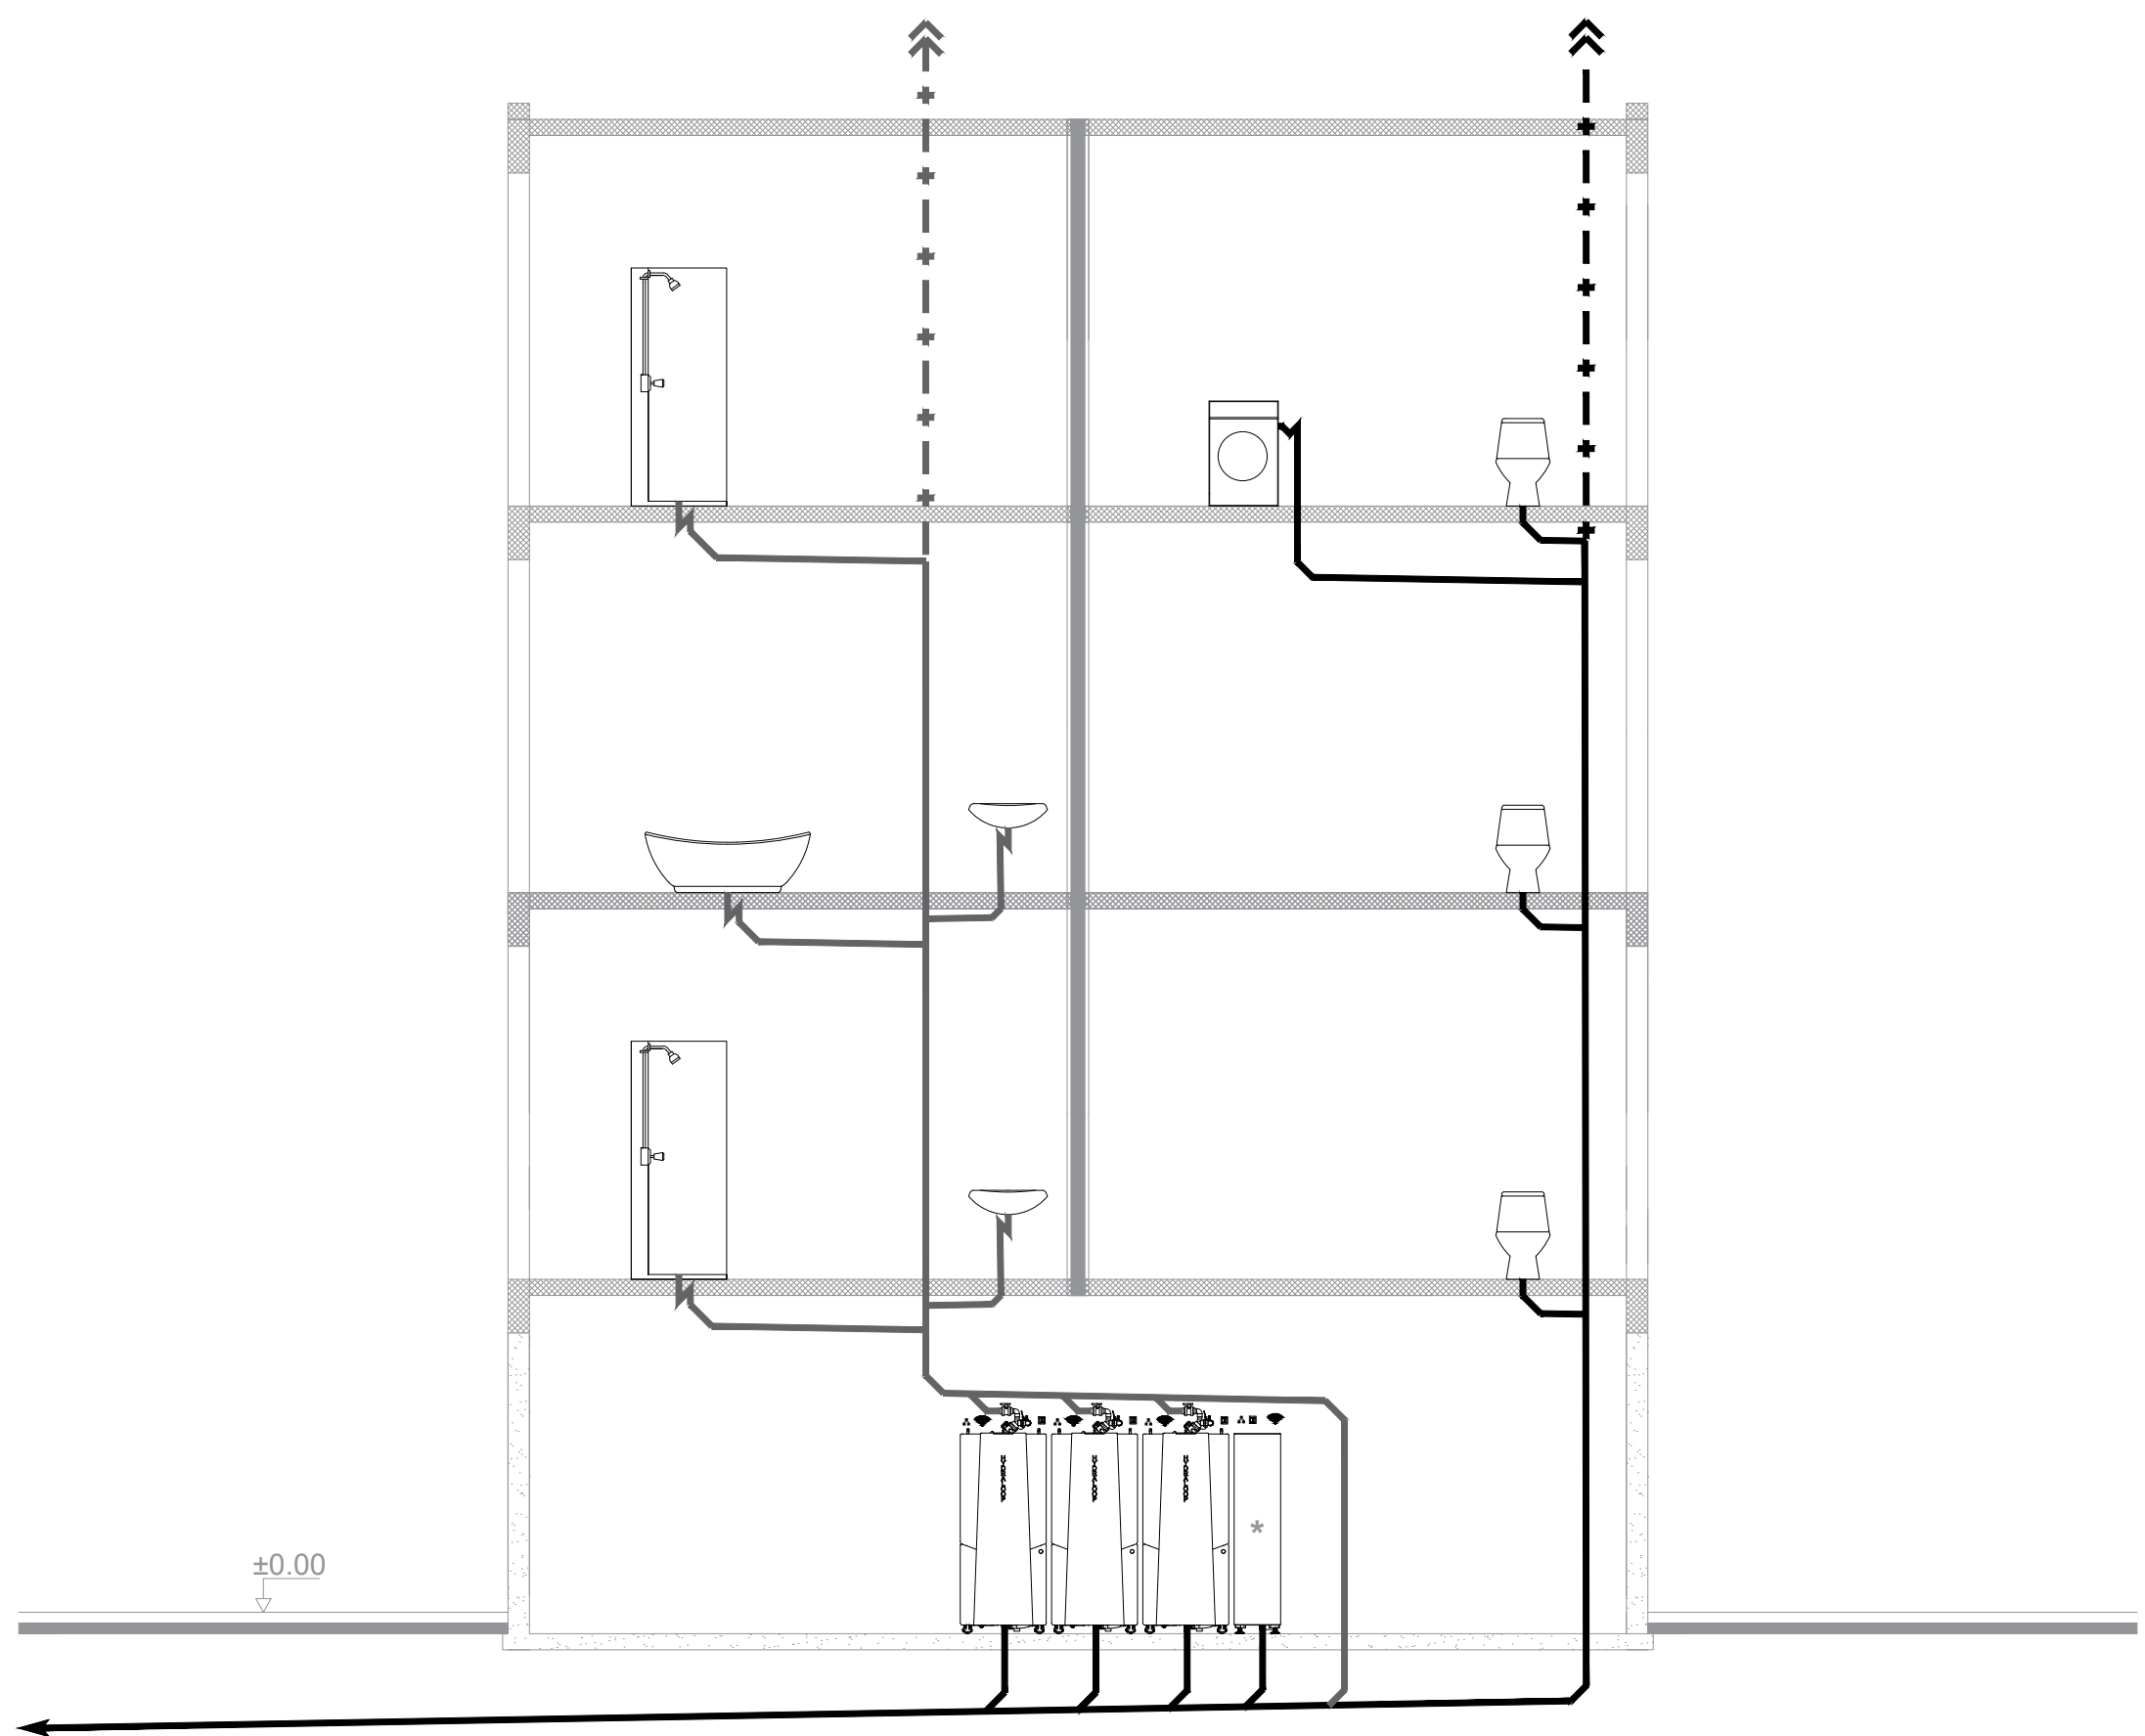

All pipework should be installed according to the local plumbing regulations.

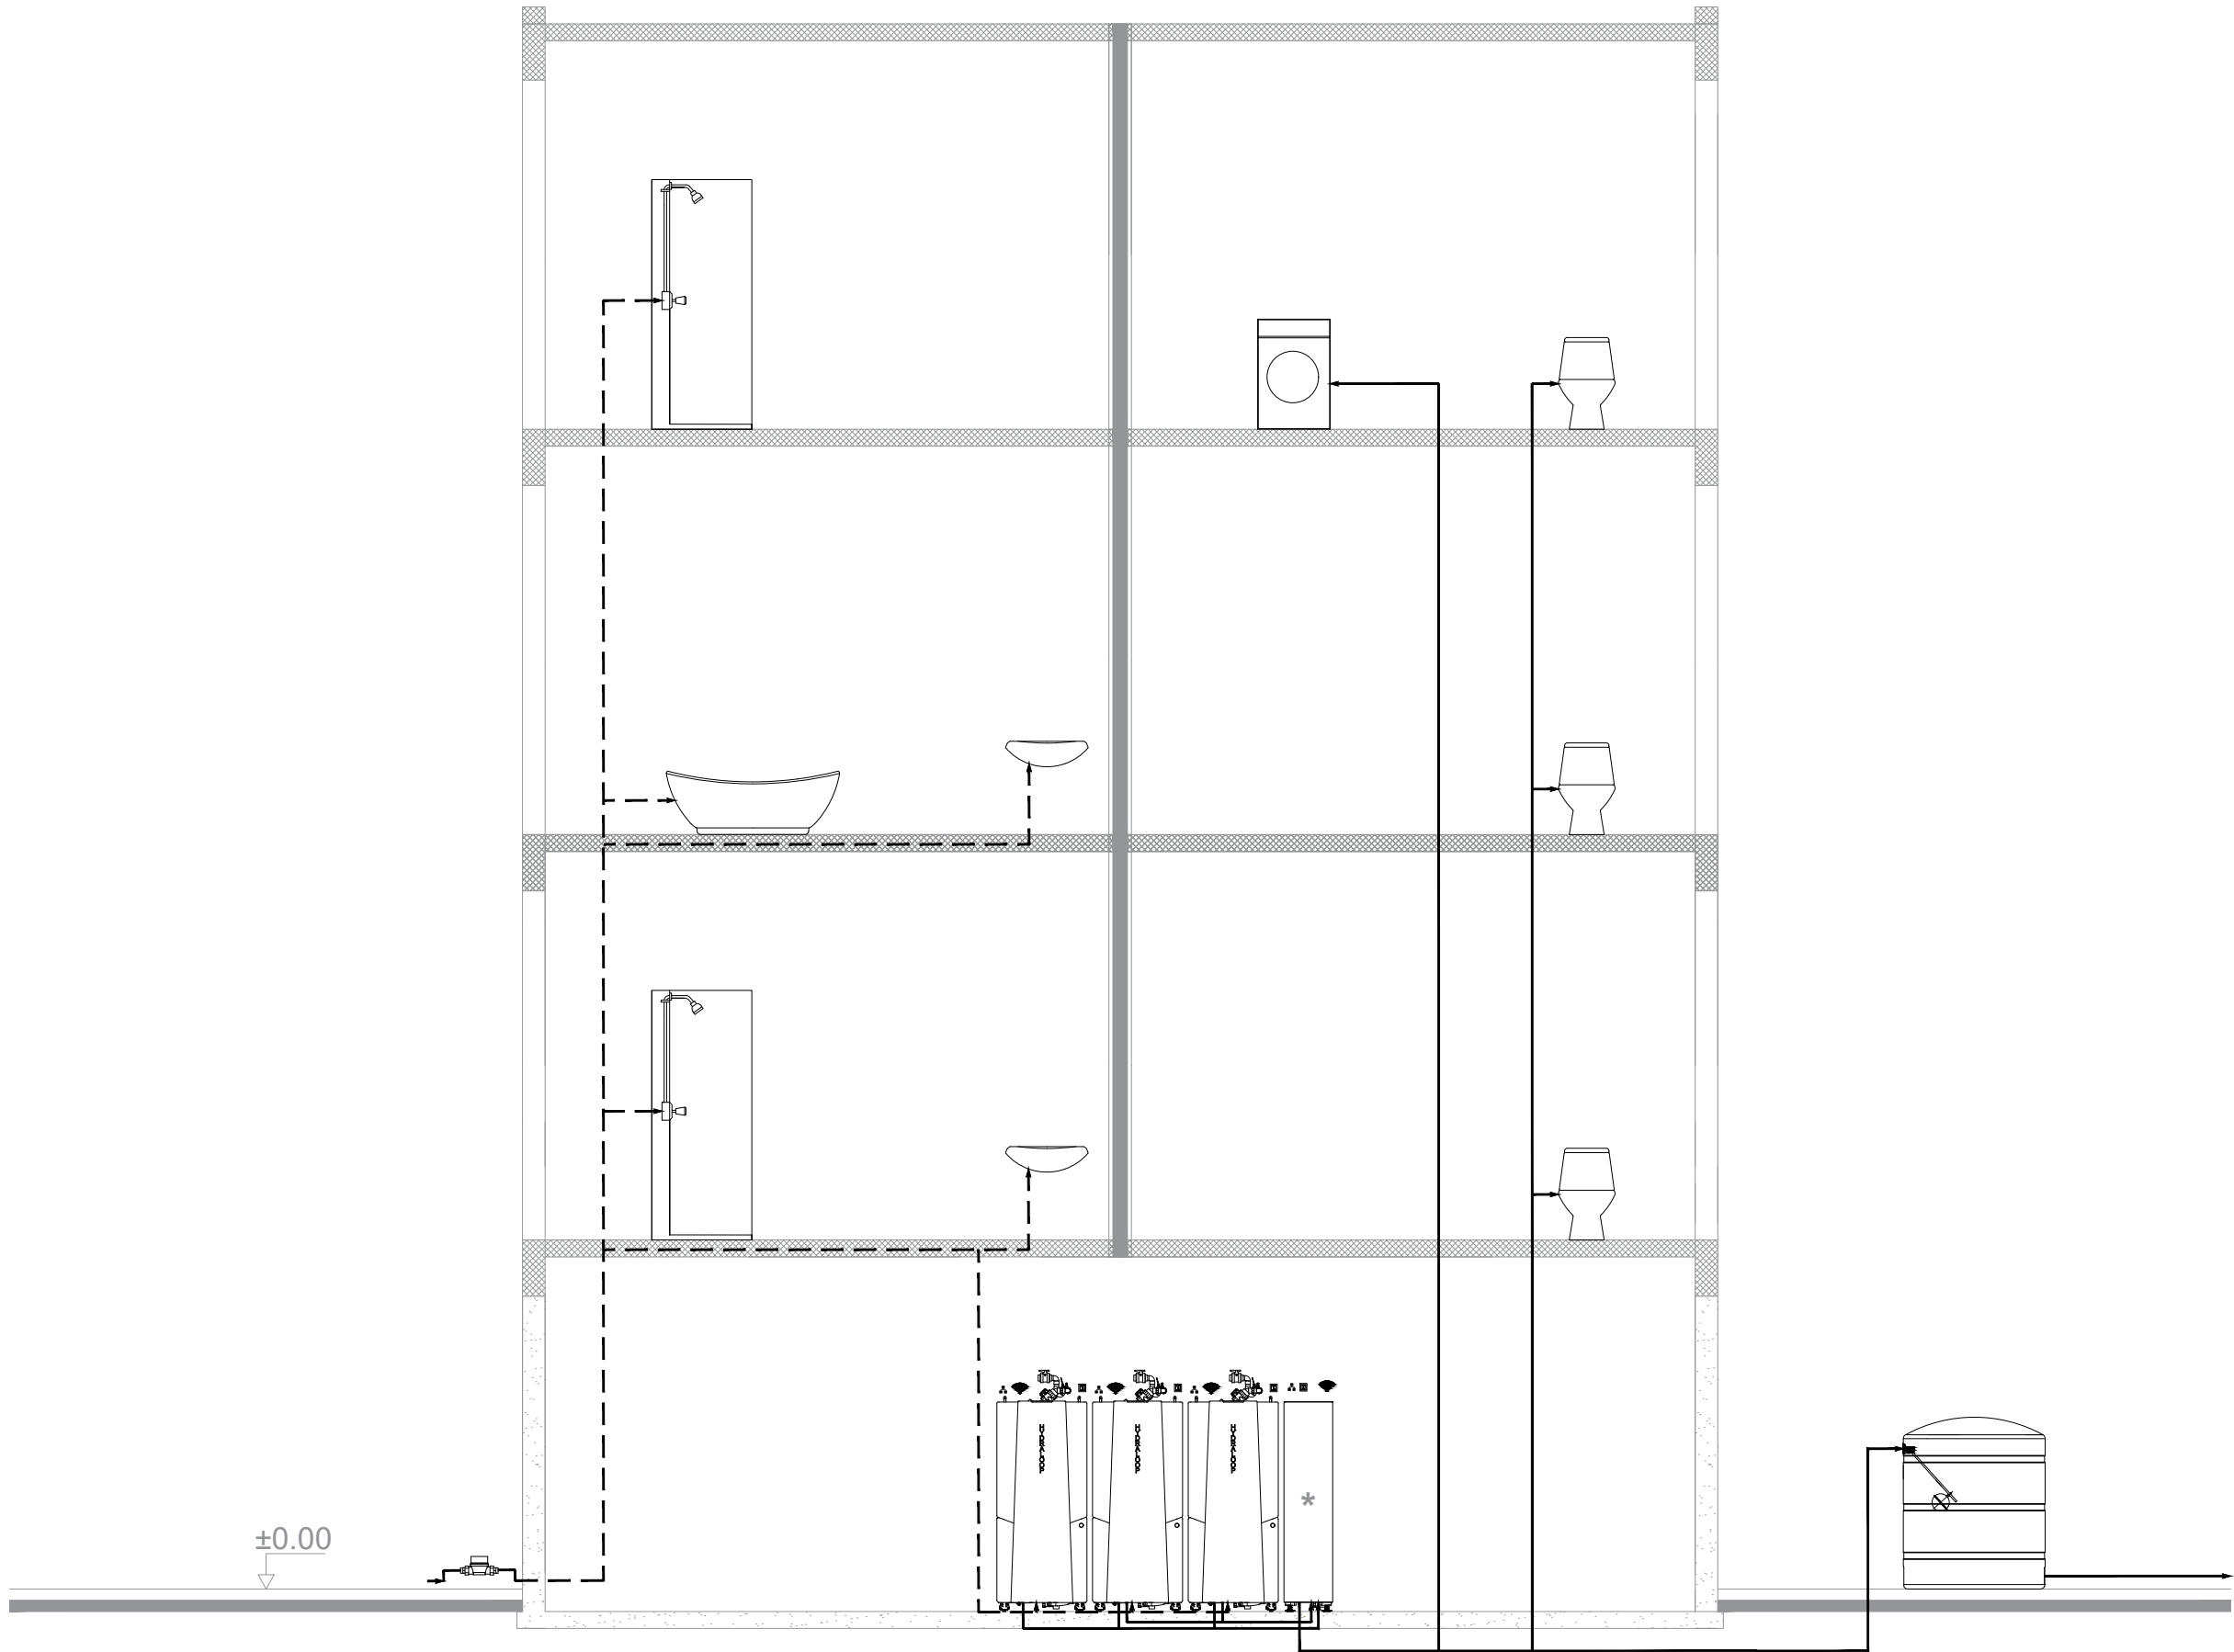

LEGEND

----- TAP WATER

———— REUSE WATER

*DISTRIBUTION TANK (TBC)

Plumbing works fall outside the scope of Hydraloop products.

SUBJECT:

Plumbing Schematic Drawing
Multi-Storey Building
(Hydraloop on Lower Level)

Use Water Twice
HYDRALOOP

DRAWING TITLE:

Cascade + Post Treatment Unit (PTU) (*)
Drinking Water
& Recycled Water (Non-Potable Water)
Supply System

SCALE	DRAWN	DATE
NTS A3	VP	07/05/26

UNITS	DRAWING NO.	REV. NO.
mm	WS-SYS-CASCADE-004	04

All pipework should be installed according to the local plumbing regulations.