



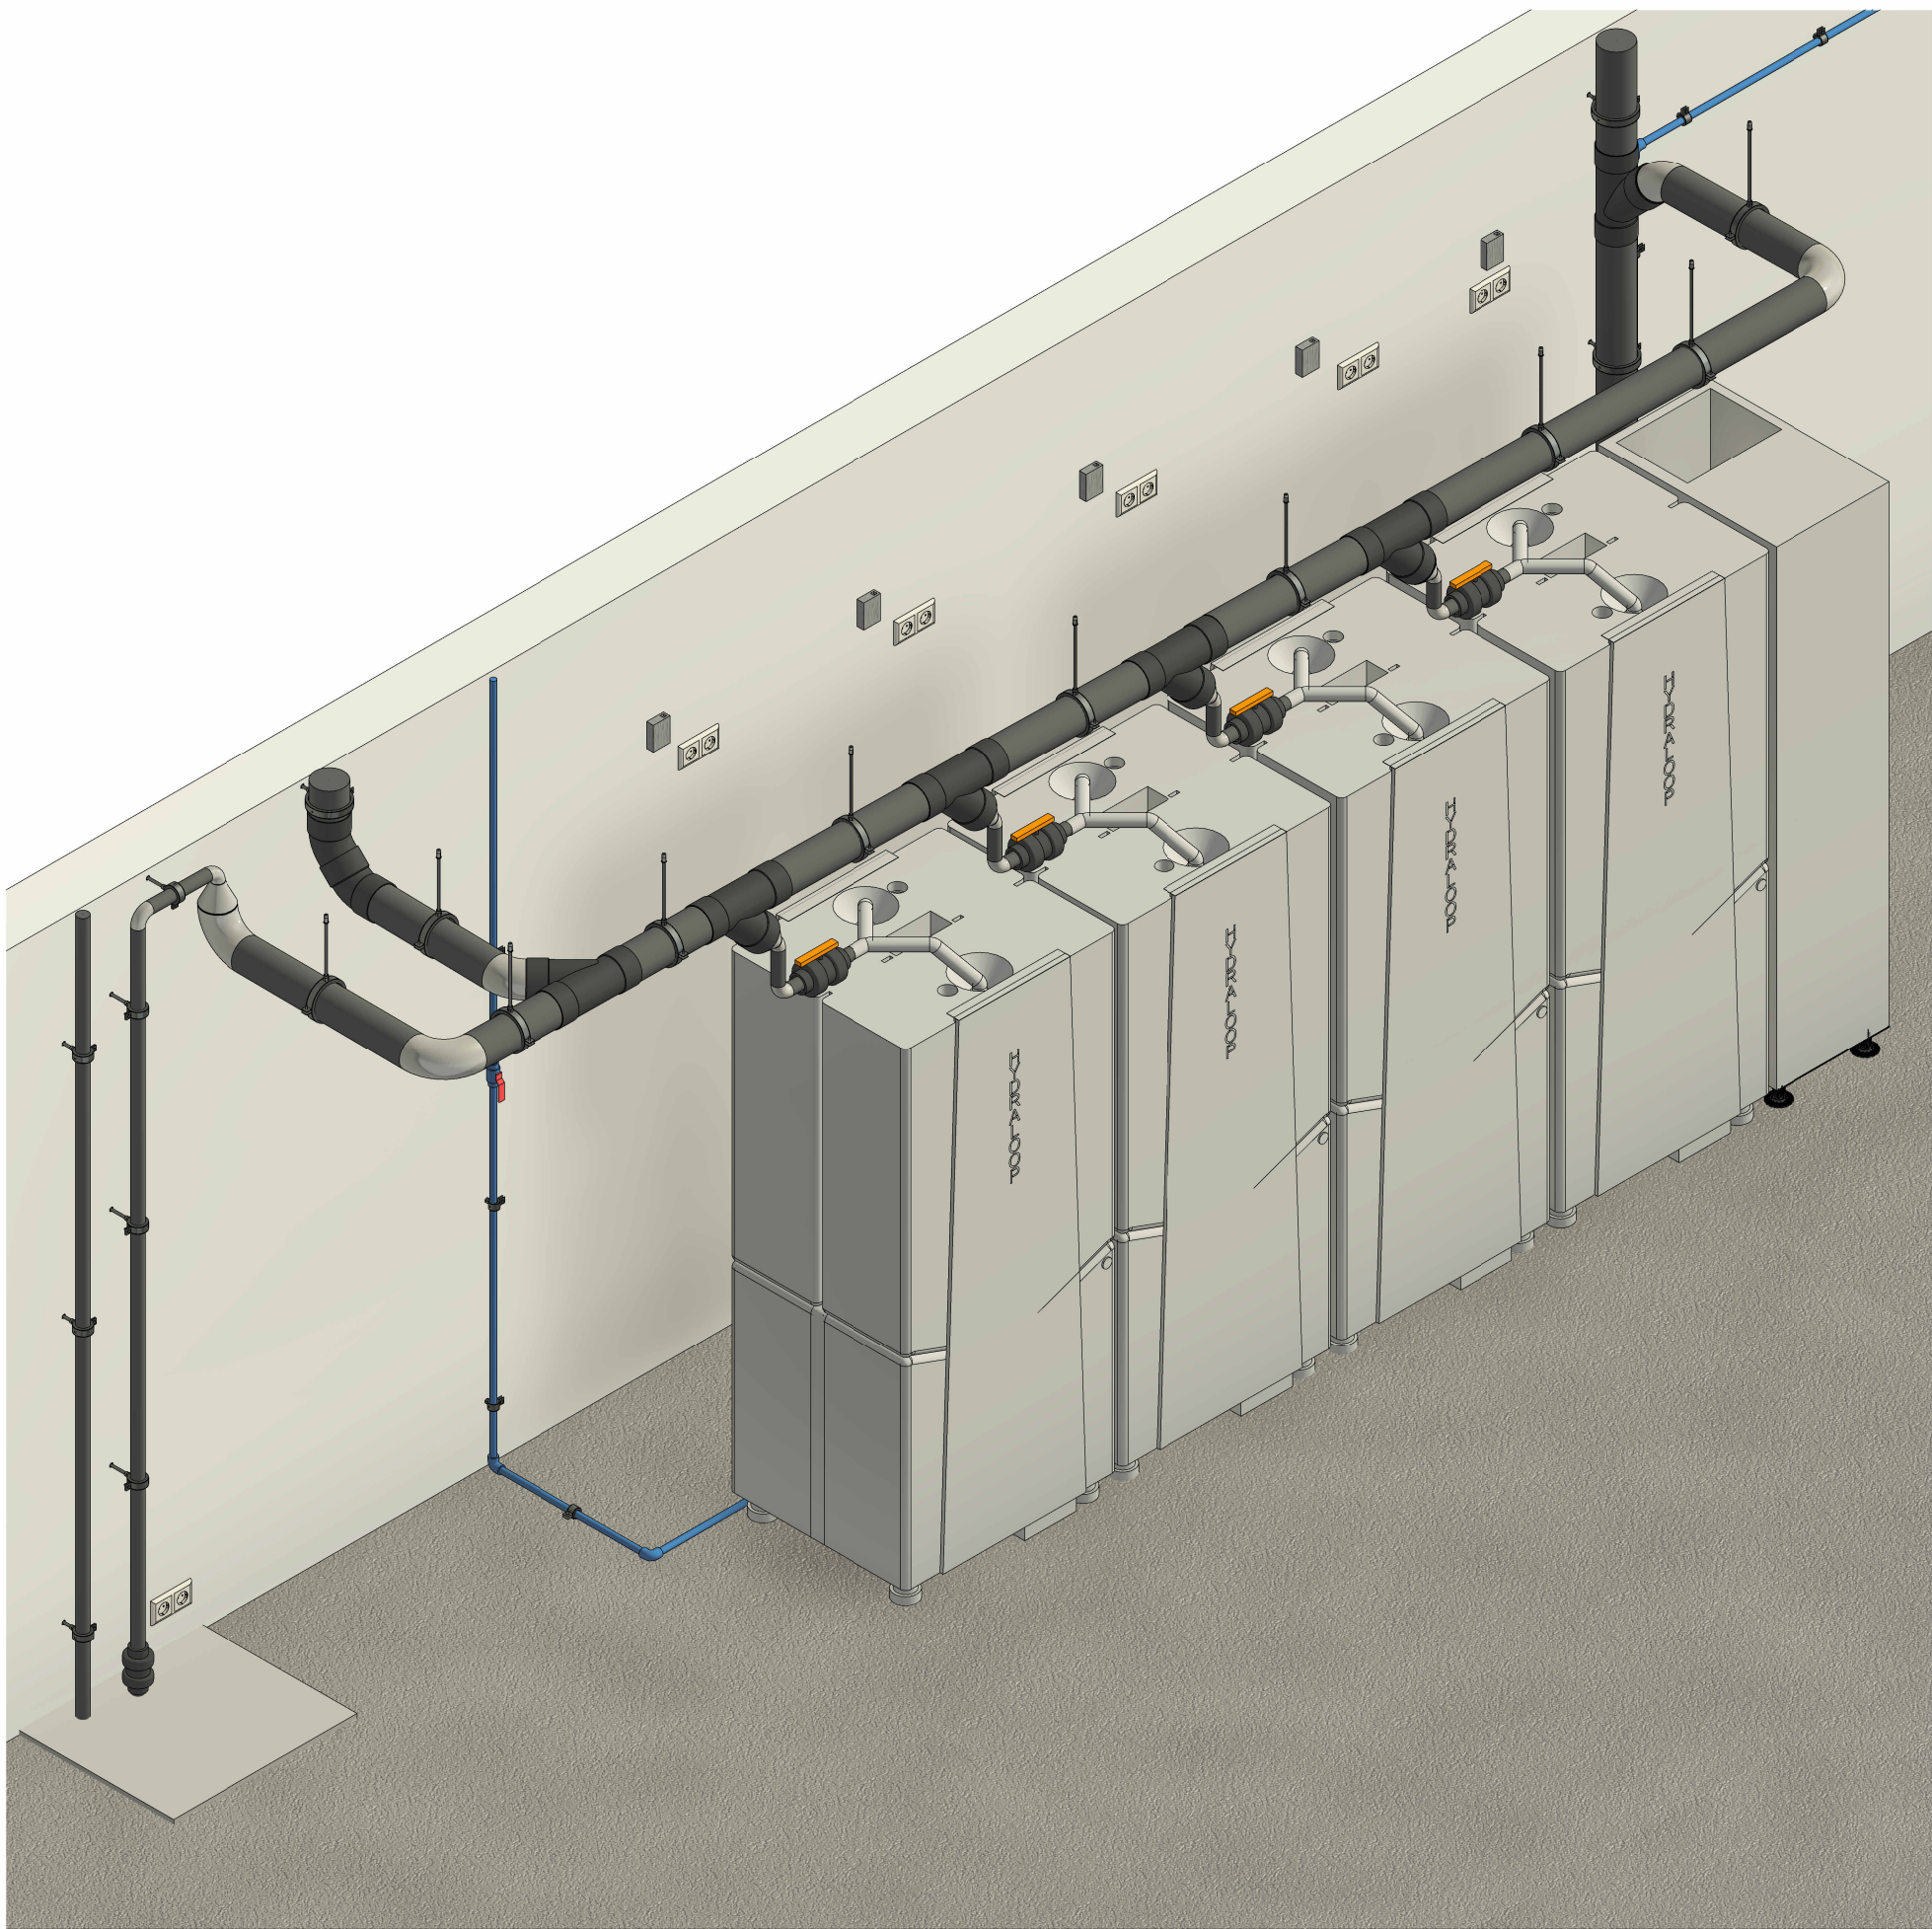

1 Isometric



2 Section 1
1 : 20

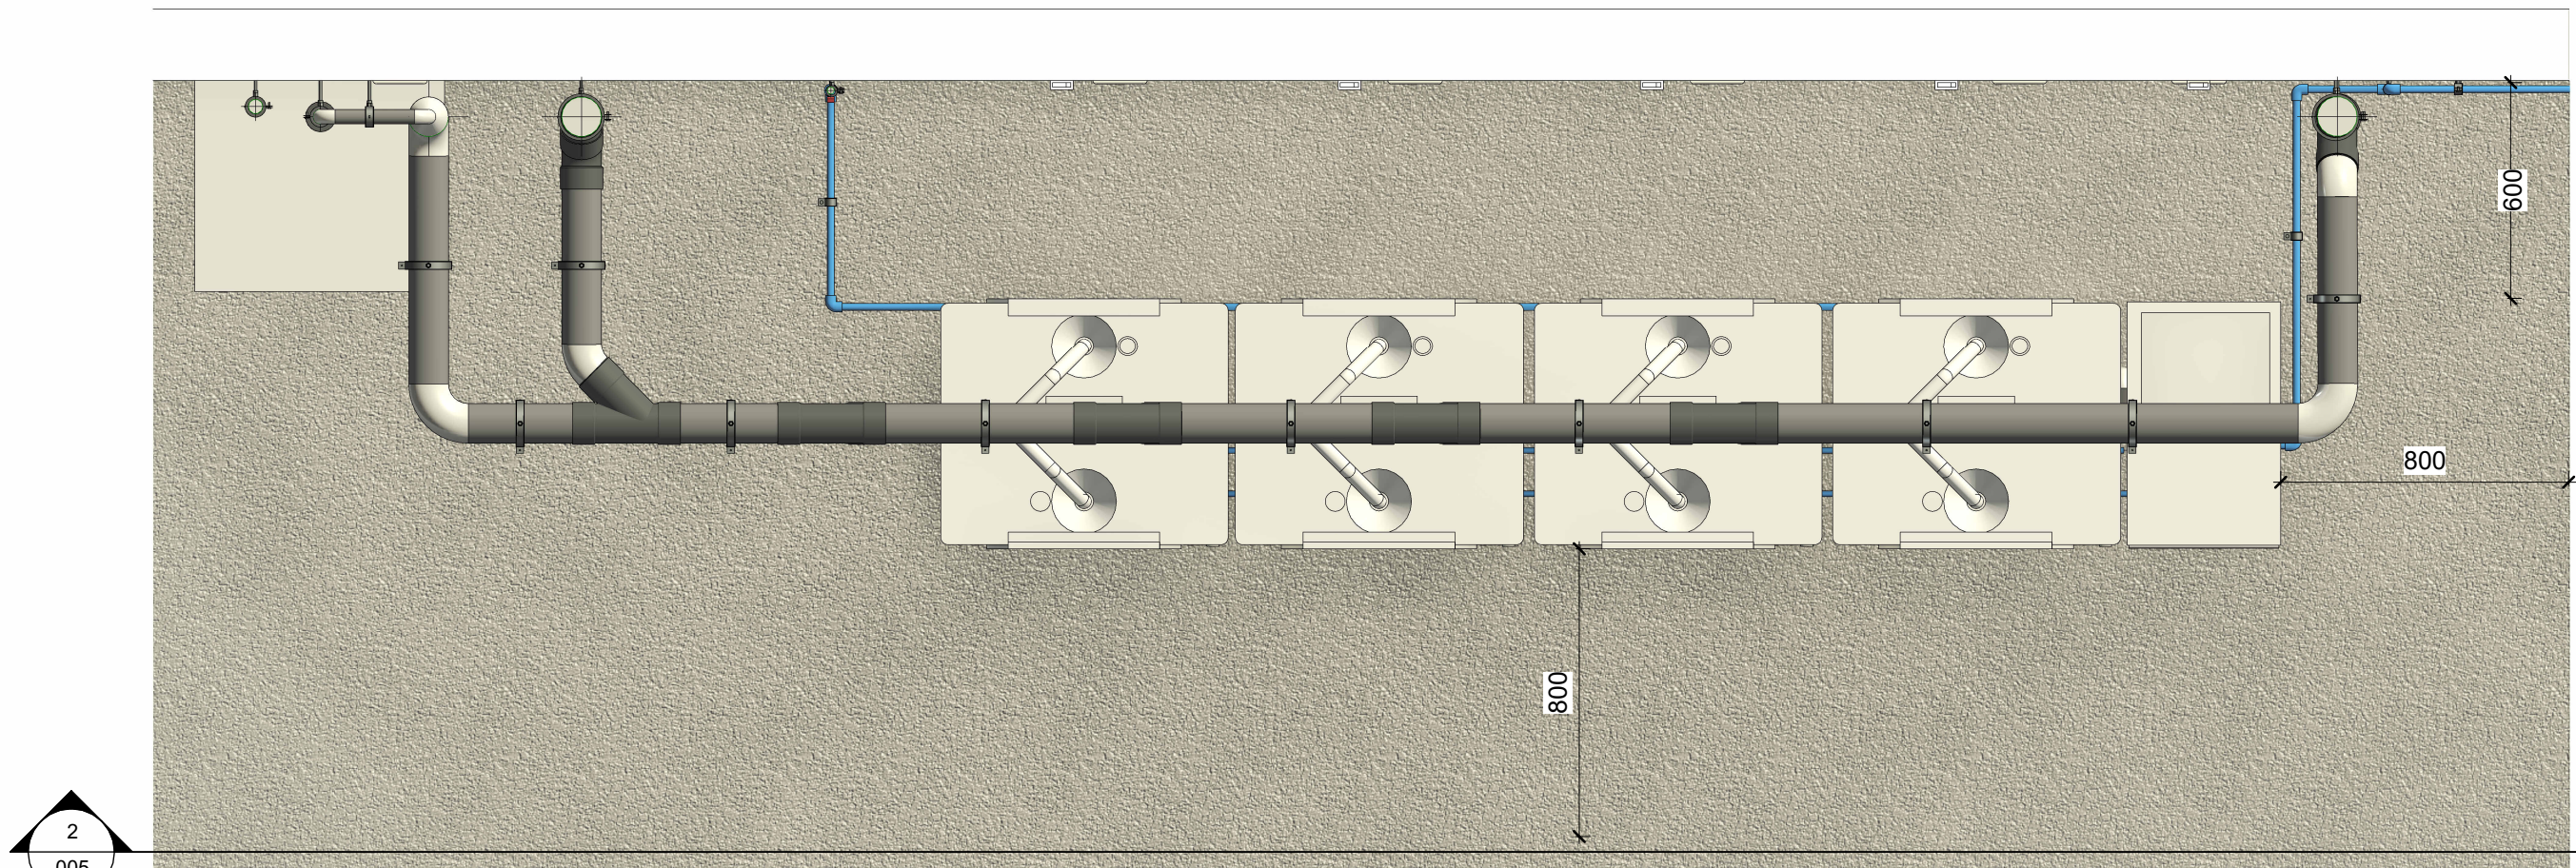

3 Level 0
1 : 20

Legend	
No.	Description
1	Lifting station
2	Greywater feed line
3	Feed vent line
4	Greywater gravity line
5	Greywater inlet manifold
6	Vent line
7	Recycled water outlet
8	Backup water inlet
9	Overflow bypass
10	Sewer outlet
11	Ethernet outlet
12	Power sockets
13	PTU
14	Sewer line

For connecting the H600 devices to the PTU, refer to the 'PTU Installation Manual'.

- General notes:
- The Hydraloop cascade, PTU installation, and associated plumbing works shown on this drawing are conceptual layout only.
 - The layout is intended to indicate system arrangement and space requirements, not final installation details.
 - All dimensions, routing, levels, and connection points shall be verified on site prior to installation.
 - The final installation shall be reviewed and coordinated on site once the installation schedule is confirmed.
 - Any discrepancies between site conditions and this layout shall be resolved during installation coordination.

Rev	Description	Date
1	First release	10/07/26

Use Water Twice
HYDRALOOP

PROJECT		
Hydraloop Portfolio		
TITLE		
4x H600 V2.1 + PTU (Gravity fed & Lifting station)		
DRAWN BY V.Patulot	CHECKED BY -	DATE 10/07/26
SCALE (@ A1) 1 : 20	PROJECT NUMBER -	
DRAWING NUMBER 005	REV 1	